


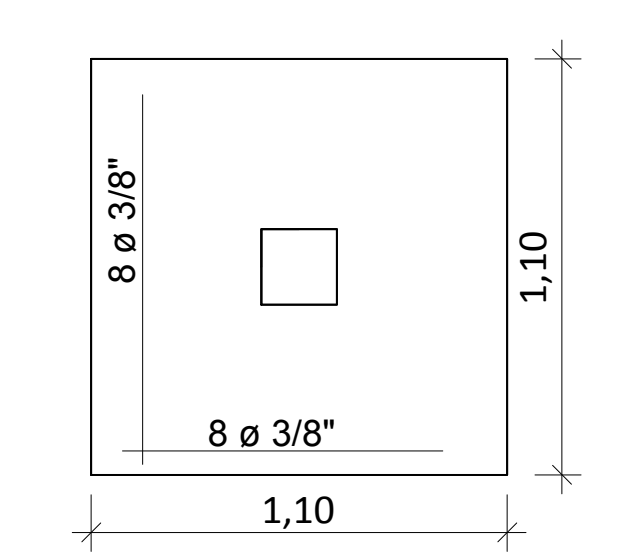
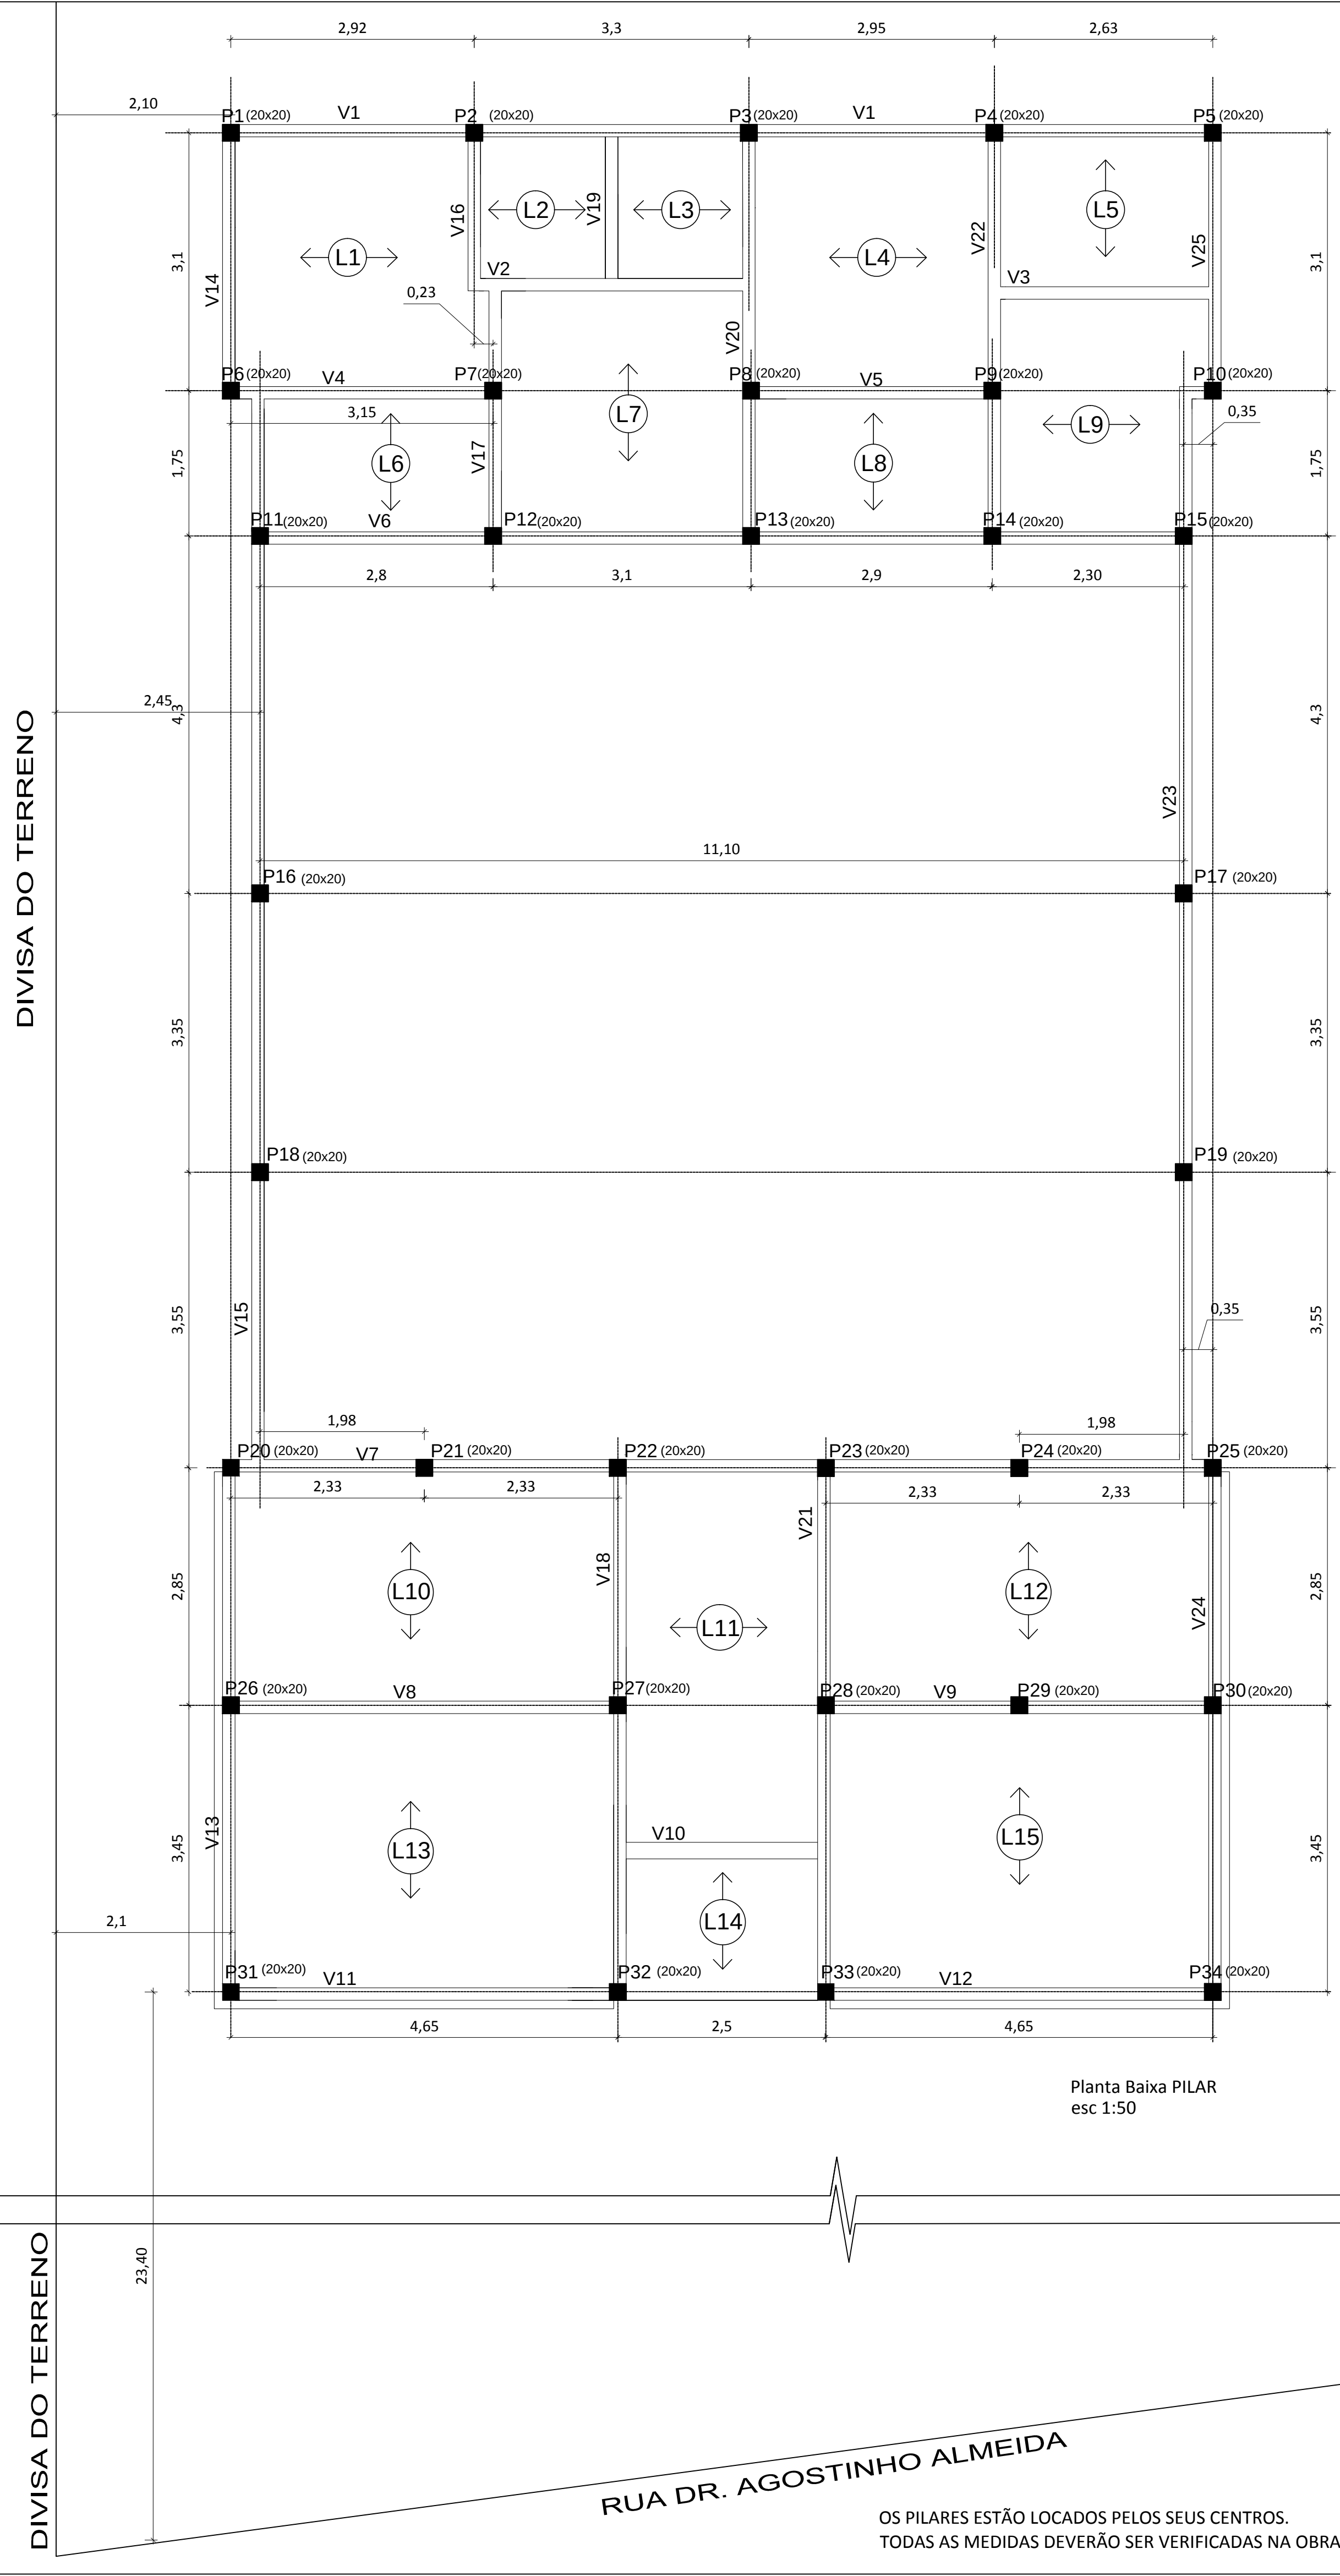


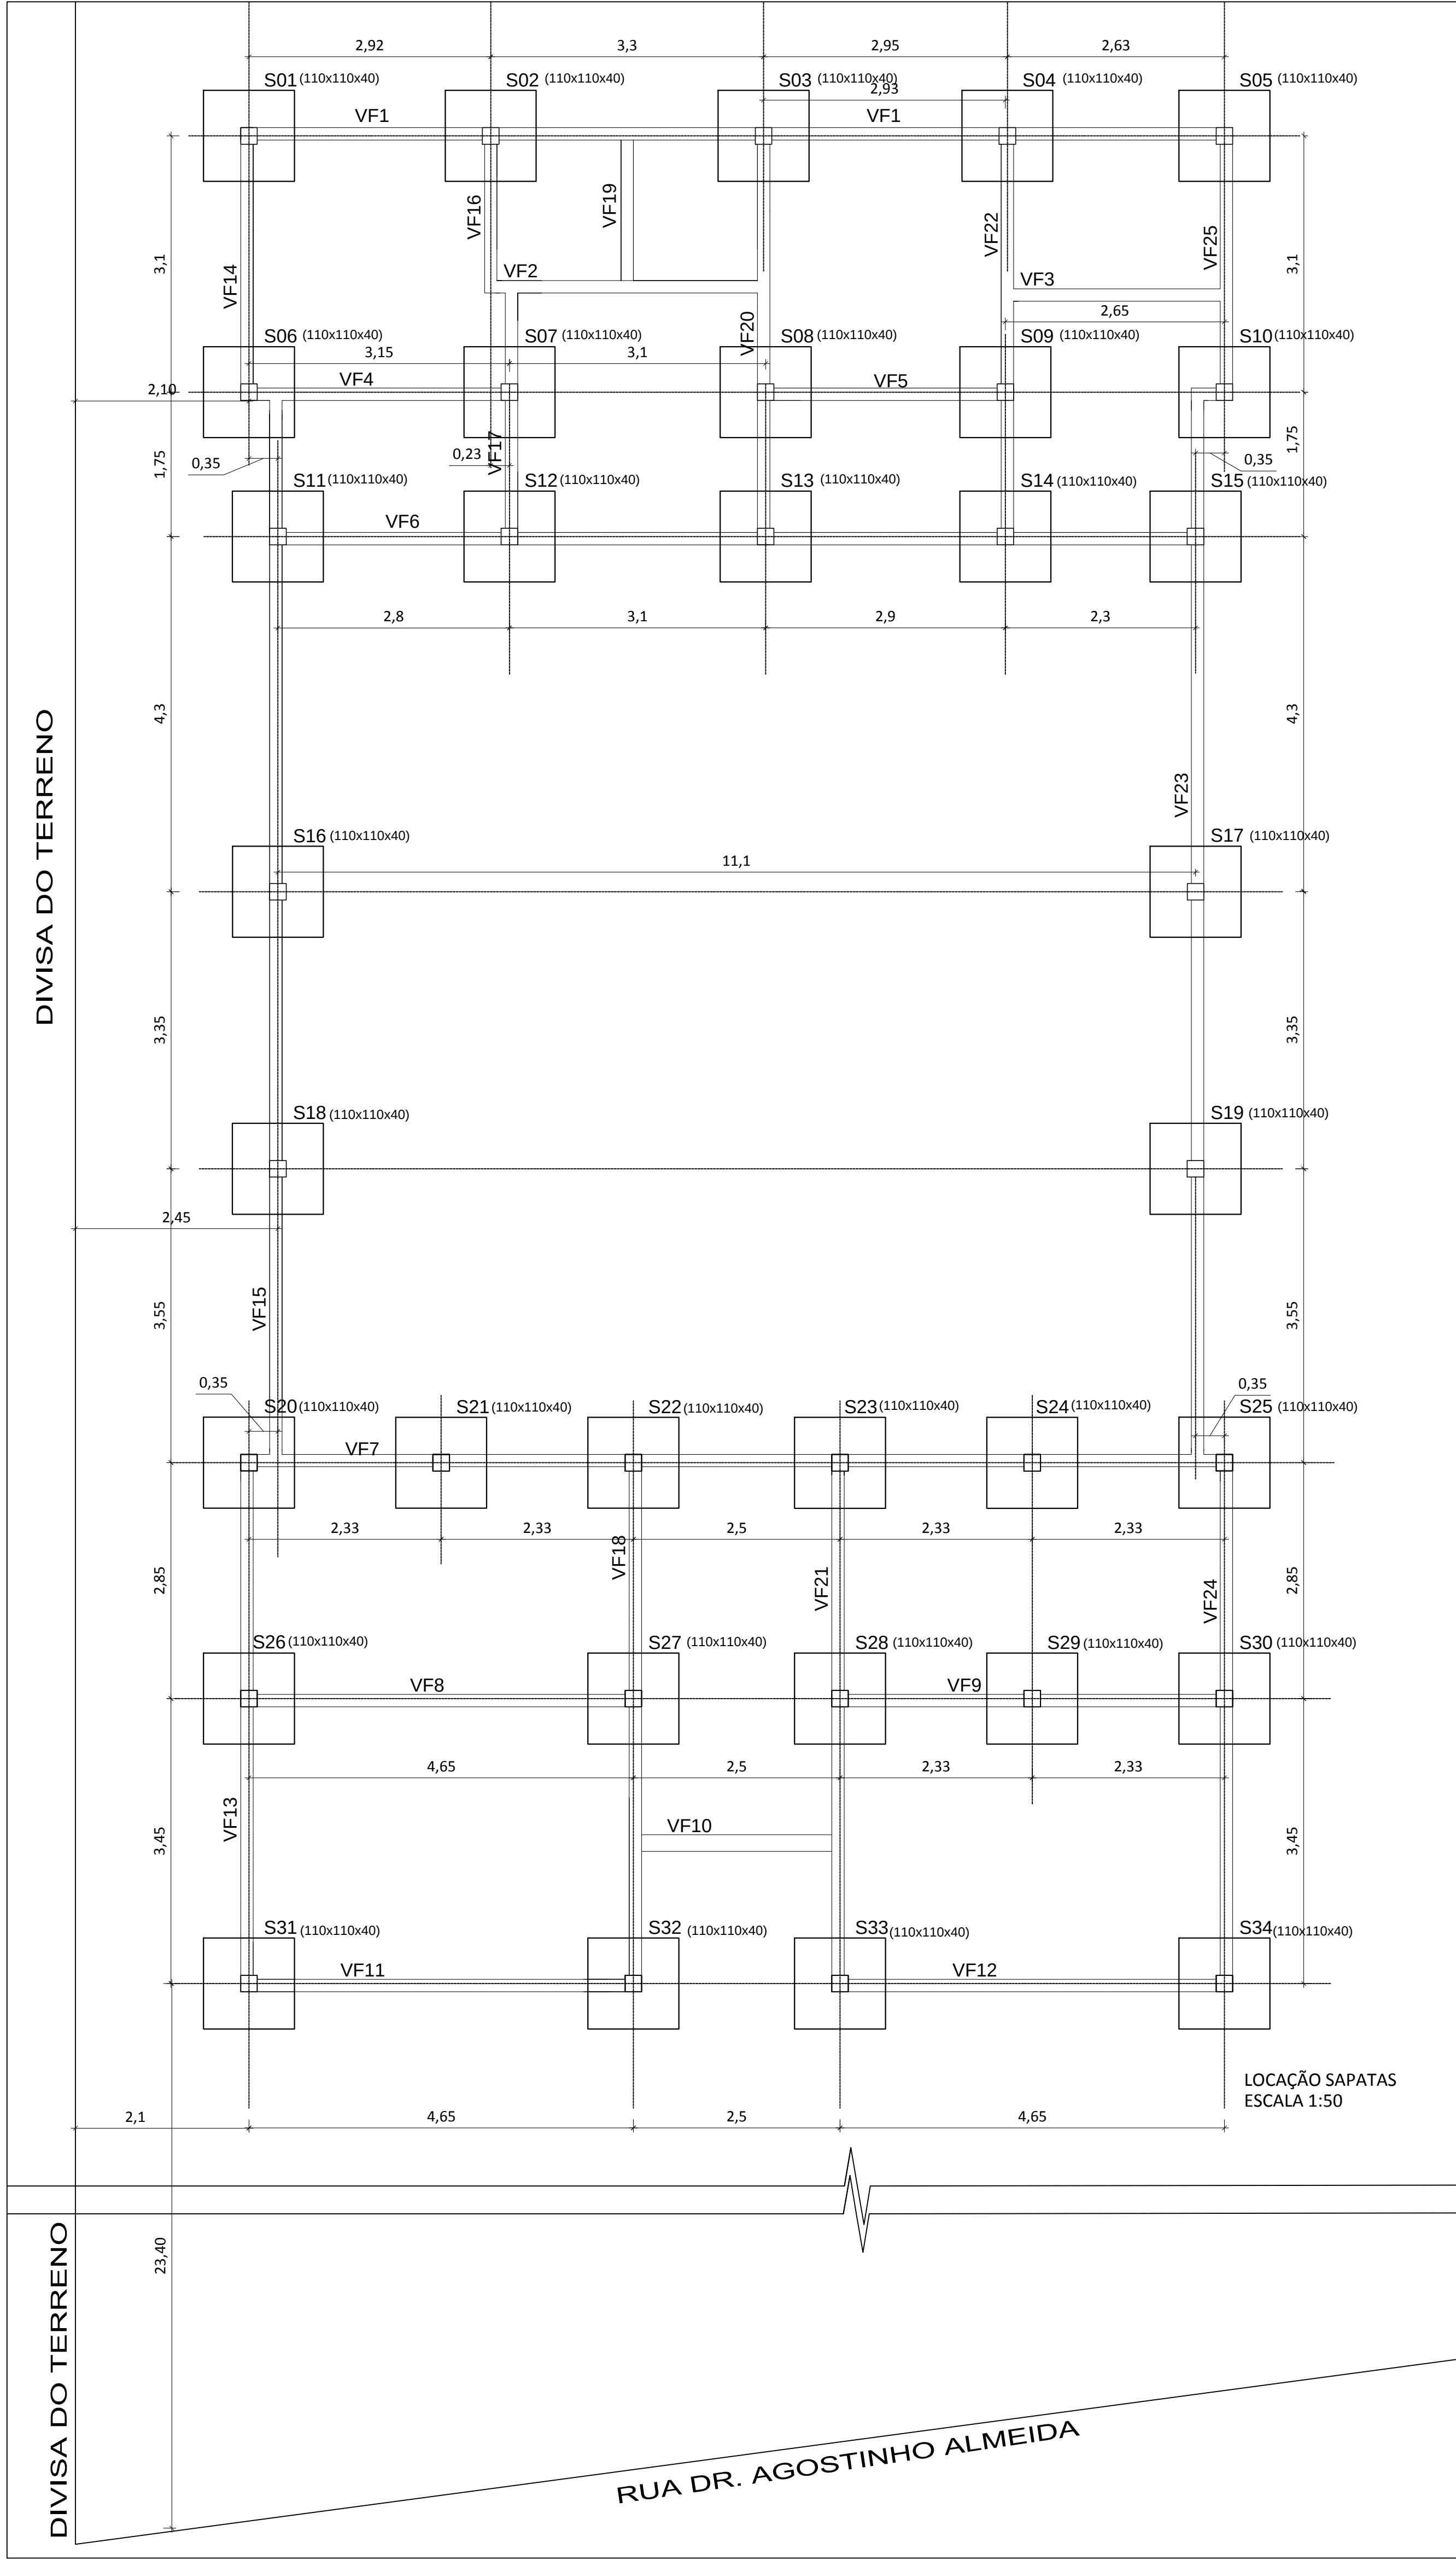


VISTA SUPERIOR
DETALHE SAPATA
ESCALA 1:20

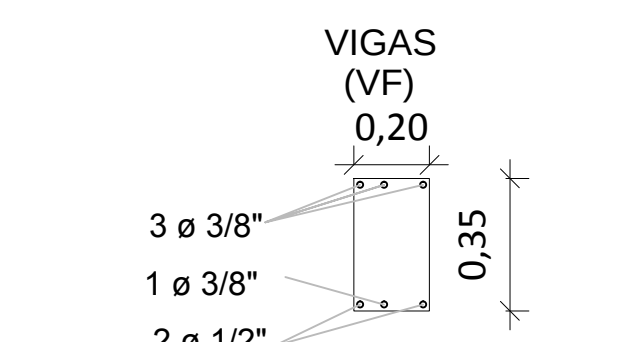


VIGAS (VF)
0,20
0,35
3 $\varnothing$ 3/8"
1 $\varnothing$ 3/8"
2 $\varnothing$ 1/2"
Estribos $\varnothing$ 5 c/ 12cm
DETALHE VIGA
DE FUNDAÇÃO
ESCALA 1:20

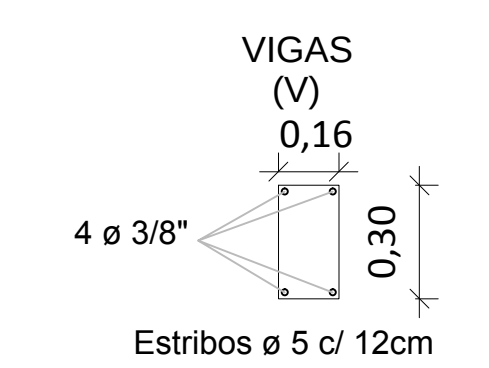


VIGAS (V)
0,16
0,30
4 $\varnothing$ 3/8"
Estribos $\varnothing$ 5 c/ 12cm
DETALHE VIGA
ESCALA 1:20

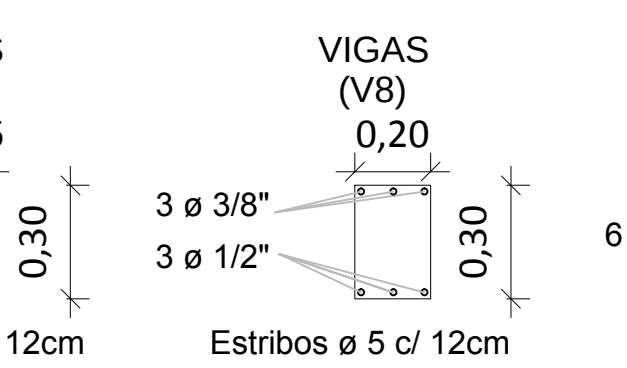

VIGAS (V8)
0,20
0,30
3 $\varnothing$ 3/8"
3 $\varnothing$ 1/2"
Estribos $\varnothing$ 5 c/ 12cm
DETALHE VIGA
ESCALA 1:20

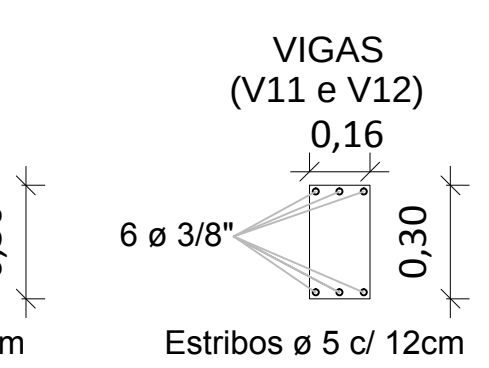

VIGAS (V11 e V12)
0,16
0,30
6 $\varnothing$ 3/8"
Estribos $\varnothing$ 5 c/ 12cm
DETALHE VIGA
ESCALA 1:20

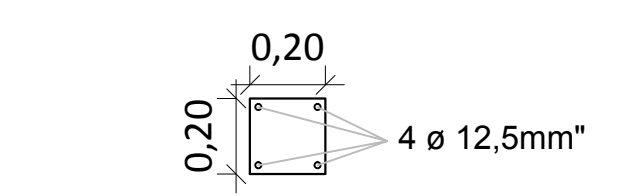

DETALHE PILAR
ESCALA 1:20

 PREFEITURA MUNICIPAL DE ITAARA-RS (55) 3227-1122	Obra Centro Público de Convivência	
	Projeto Projeto Estrutural	
	Cleo Vieira do Carmo Prefeito Municipal	Eduardo David Lucca da Cunha Engº Civil - CREA RS 68279
	04/04	
Escala 1/ 50	Área 281,63m²	Data Junho/2016

OS PILARES ESTÃO LOCADOS PELOS SEUS CENTROS.
TODAS AS MEDIDAS DEVERÃO SER VERIFICADAS NA OBRA.